


CONCRETE POLE

SPECIFICATIONS

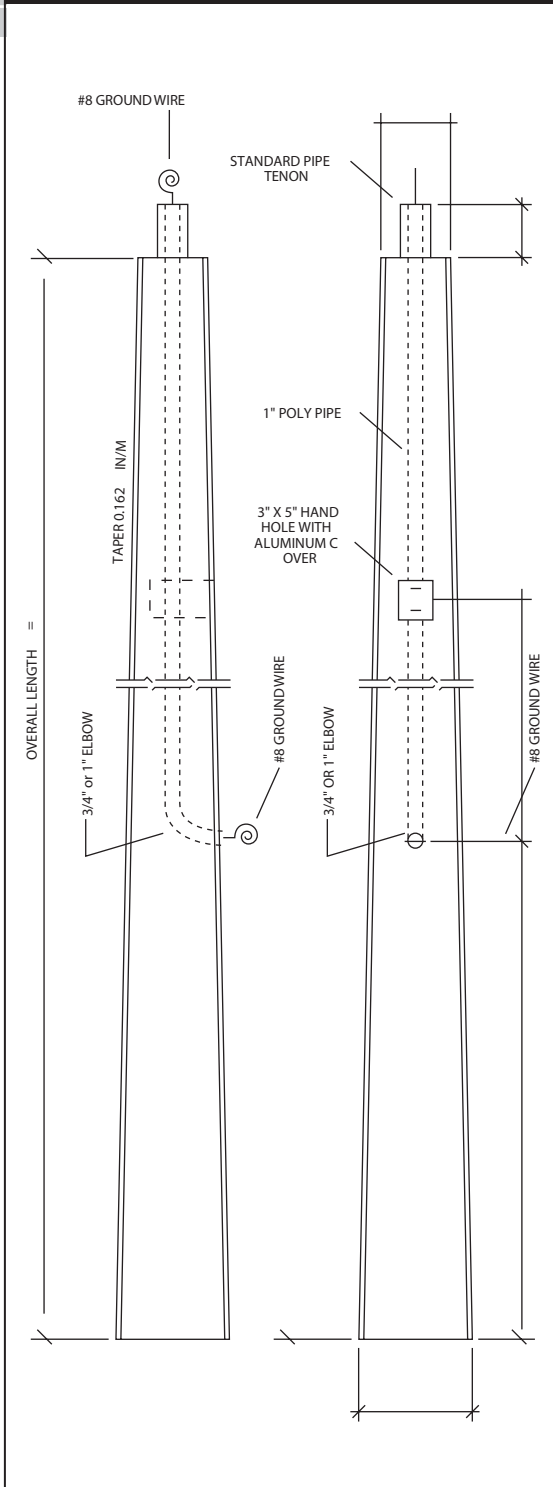

LENGTH OF POLE :	_____ FT.		
EMBEDMENT SPECIFIED :	_____ FT.		
HEIGHT ABOVE GROUND :	_____ FT.		
WEIGHT :	_____ LBS.		
WIND VELOCITY (MPH) :	120	140	150
MAXIMUM EPA* (SQ. FT.) :			

Above embedment show in rock. Other embedment depth may be required in other soil conditions.

STANDARD PIPE TENON SIZE	
NOMINAL DIAMETER (IN.)	OUTSIDE DIAMETER (IN.)
2"	2 3/8"
2 1/2"	2 7/8"
3"	3 1/2"
3 1/2"	4"
4"	4 1/2"

Please order tenon by nominal diameter.

POLE LENGTH	SHAFT TYPE	SIZE TIP-BUTT	WEIGHT LBS.	PU LBS.	EMBEDDED LENGTH IN ROCK	120 MPH EPA	140 MPH EPA	150 MPH EPA
15'	I	4.5" - 7"	500	1200	5'	12	8	7
20'	I	4.5" - 7.75"	770	1200	5'	8	4	3
25'	I	5" - 9"	1270	1300	5'	4	1	N/A
27'	I	5" - 9.37"	1440	1300	7'	16	11	8
32'	I	5" - 10.12"	1920	1300	7'	13	8	6
37'	I	6" - 12"	3100	1300	7'	10	9	2
27'	II	6" - 10.37"	1860	1300	7'	26	17	13
32'	II	6" - 11.12"	2440	2400	7'	19	11	8
37'	III	6" - 12"	3110	3500	7'	14	7	4
43'	III	6" - 13"	4050	2600	8'	20	11	16
50'	III	6.5" - 14.62"	5840	3500	10'	46	24	19
55'	III	6.5" - 15.5"	6970	3500	10'	32	18	13
60'	III	6.5" - 16.25"	8220	3500	10'	28	15	10

Approved By: _____ Project Name: _____

Location: _____ Date: _____

P.O. Box 100519 | Fort Worth, TX 76185 | 800.633.8711 | Fax: 817.735.4824 | www.wslighting.com